


THIS PROJECT IS THE PROPERTY OF J. J. BROWN & ASSOCIATES, INC. ALL RIGHTS RESERVED.

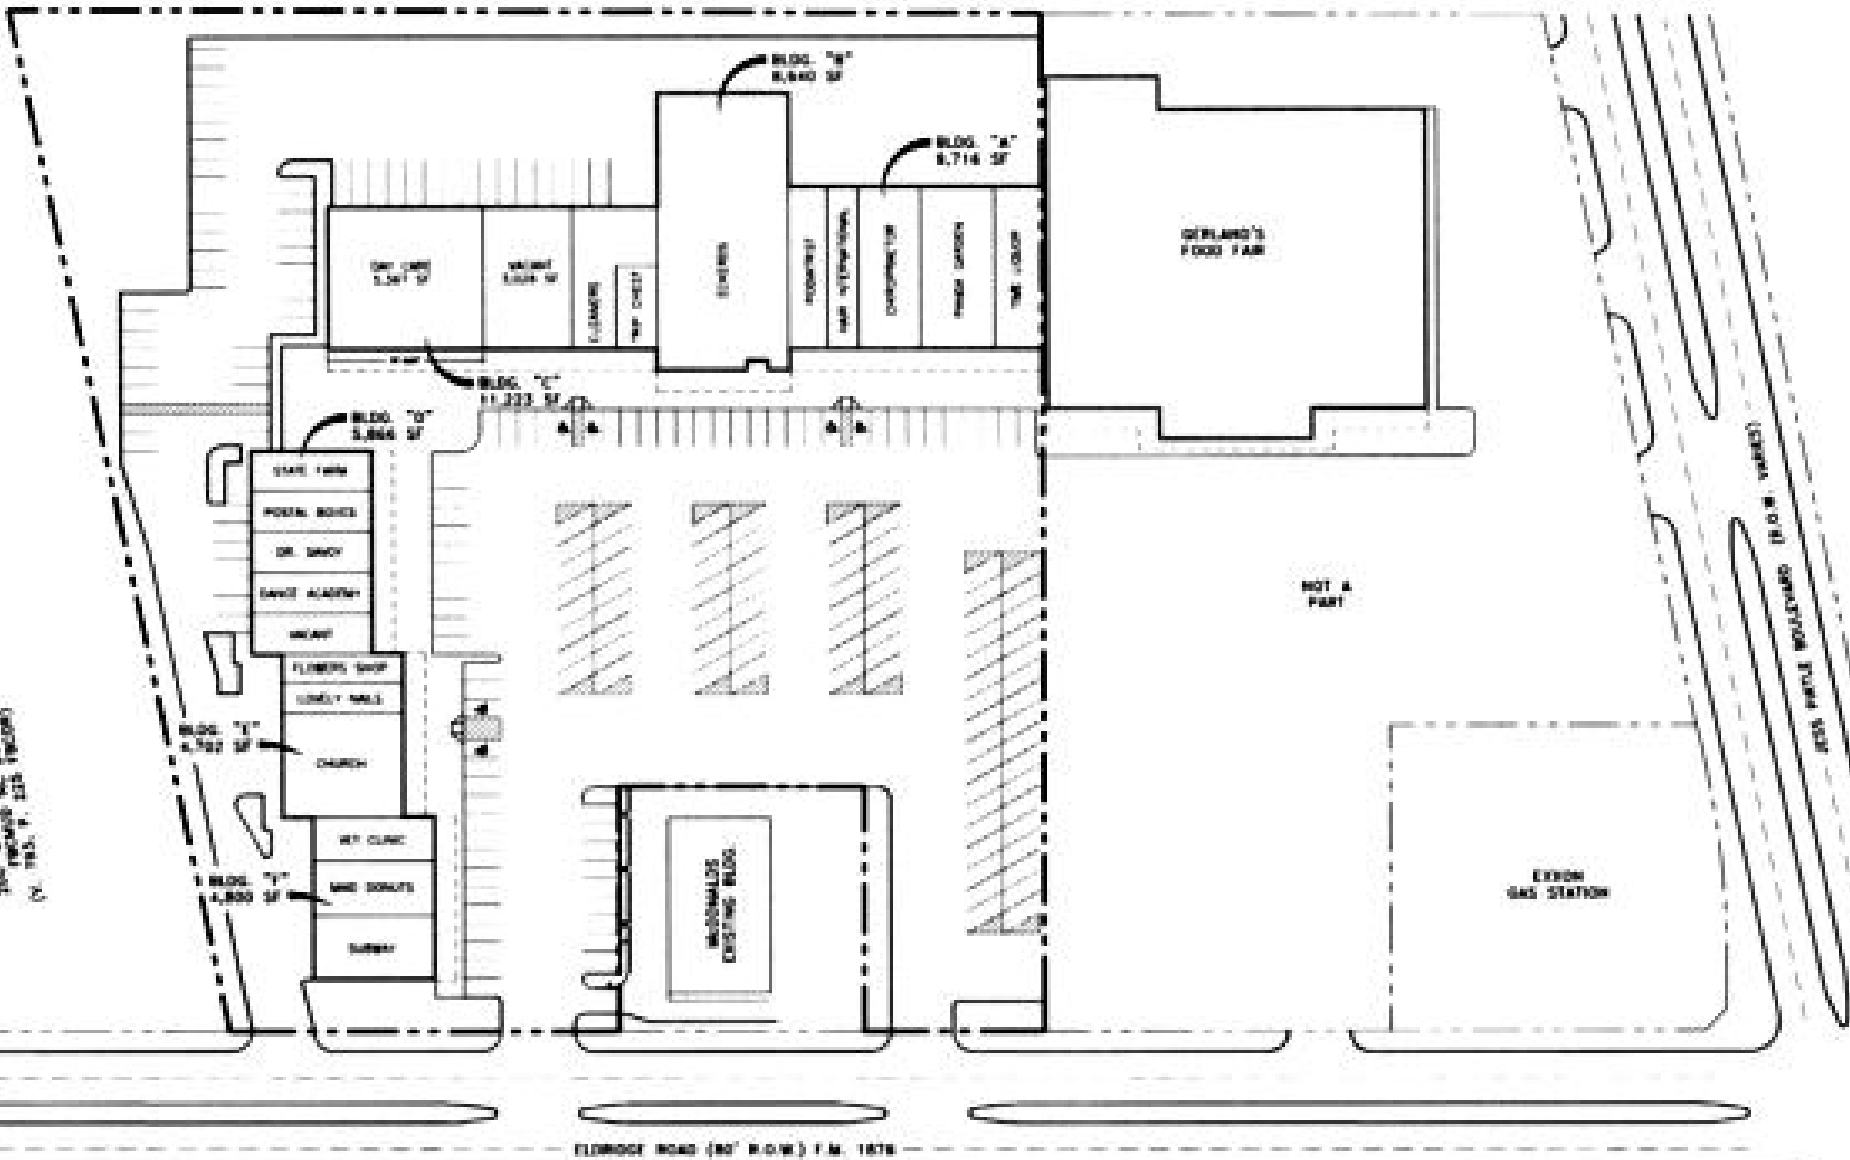

1 SITE PLAN
 SCALE: 1/8" = 1' - 0" (1/4" = 1' - 0")