



LINE	DISTANCE	BEARING
L1	28.29'	N 87°48'34" E
L2	28.29'	S 02°13'03" E

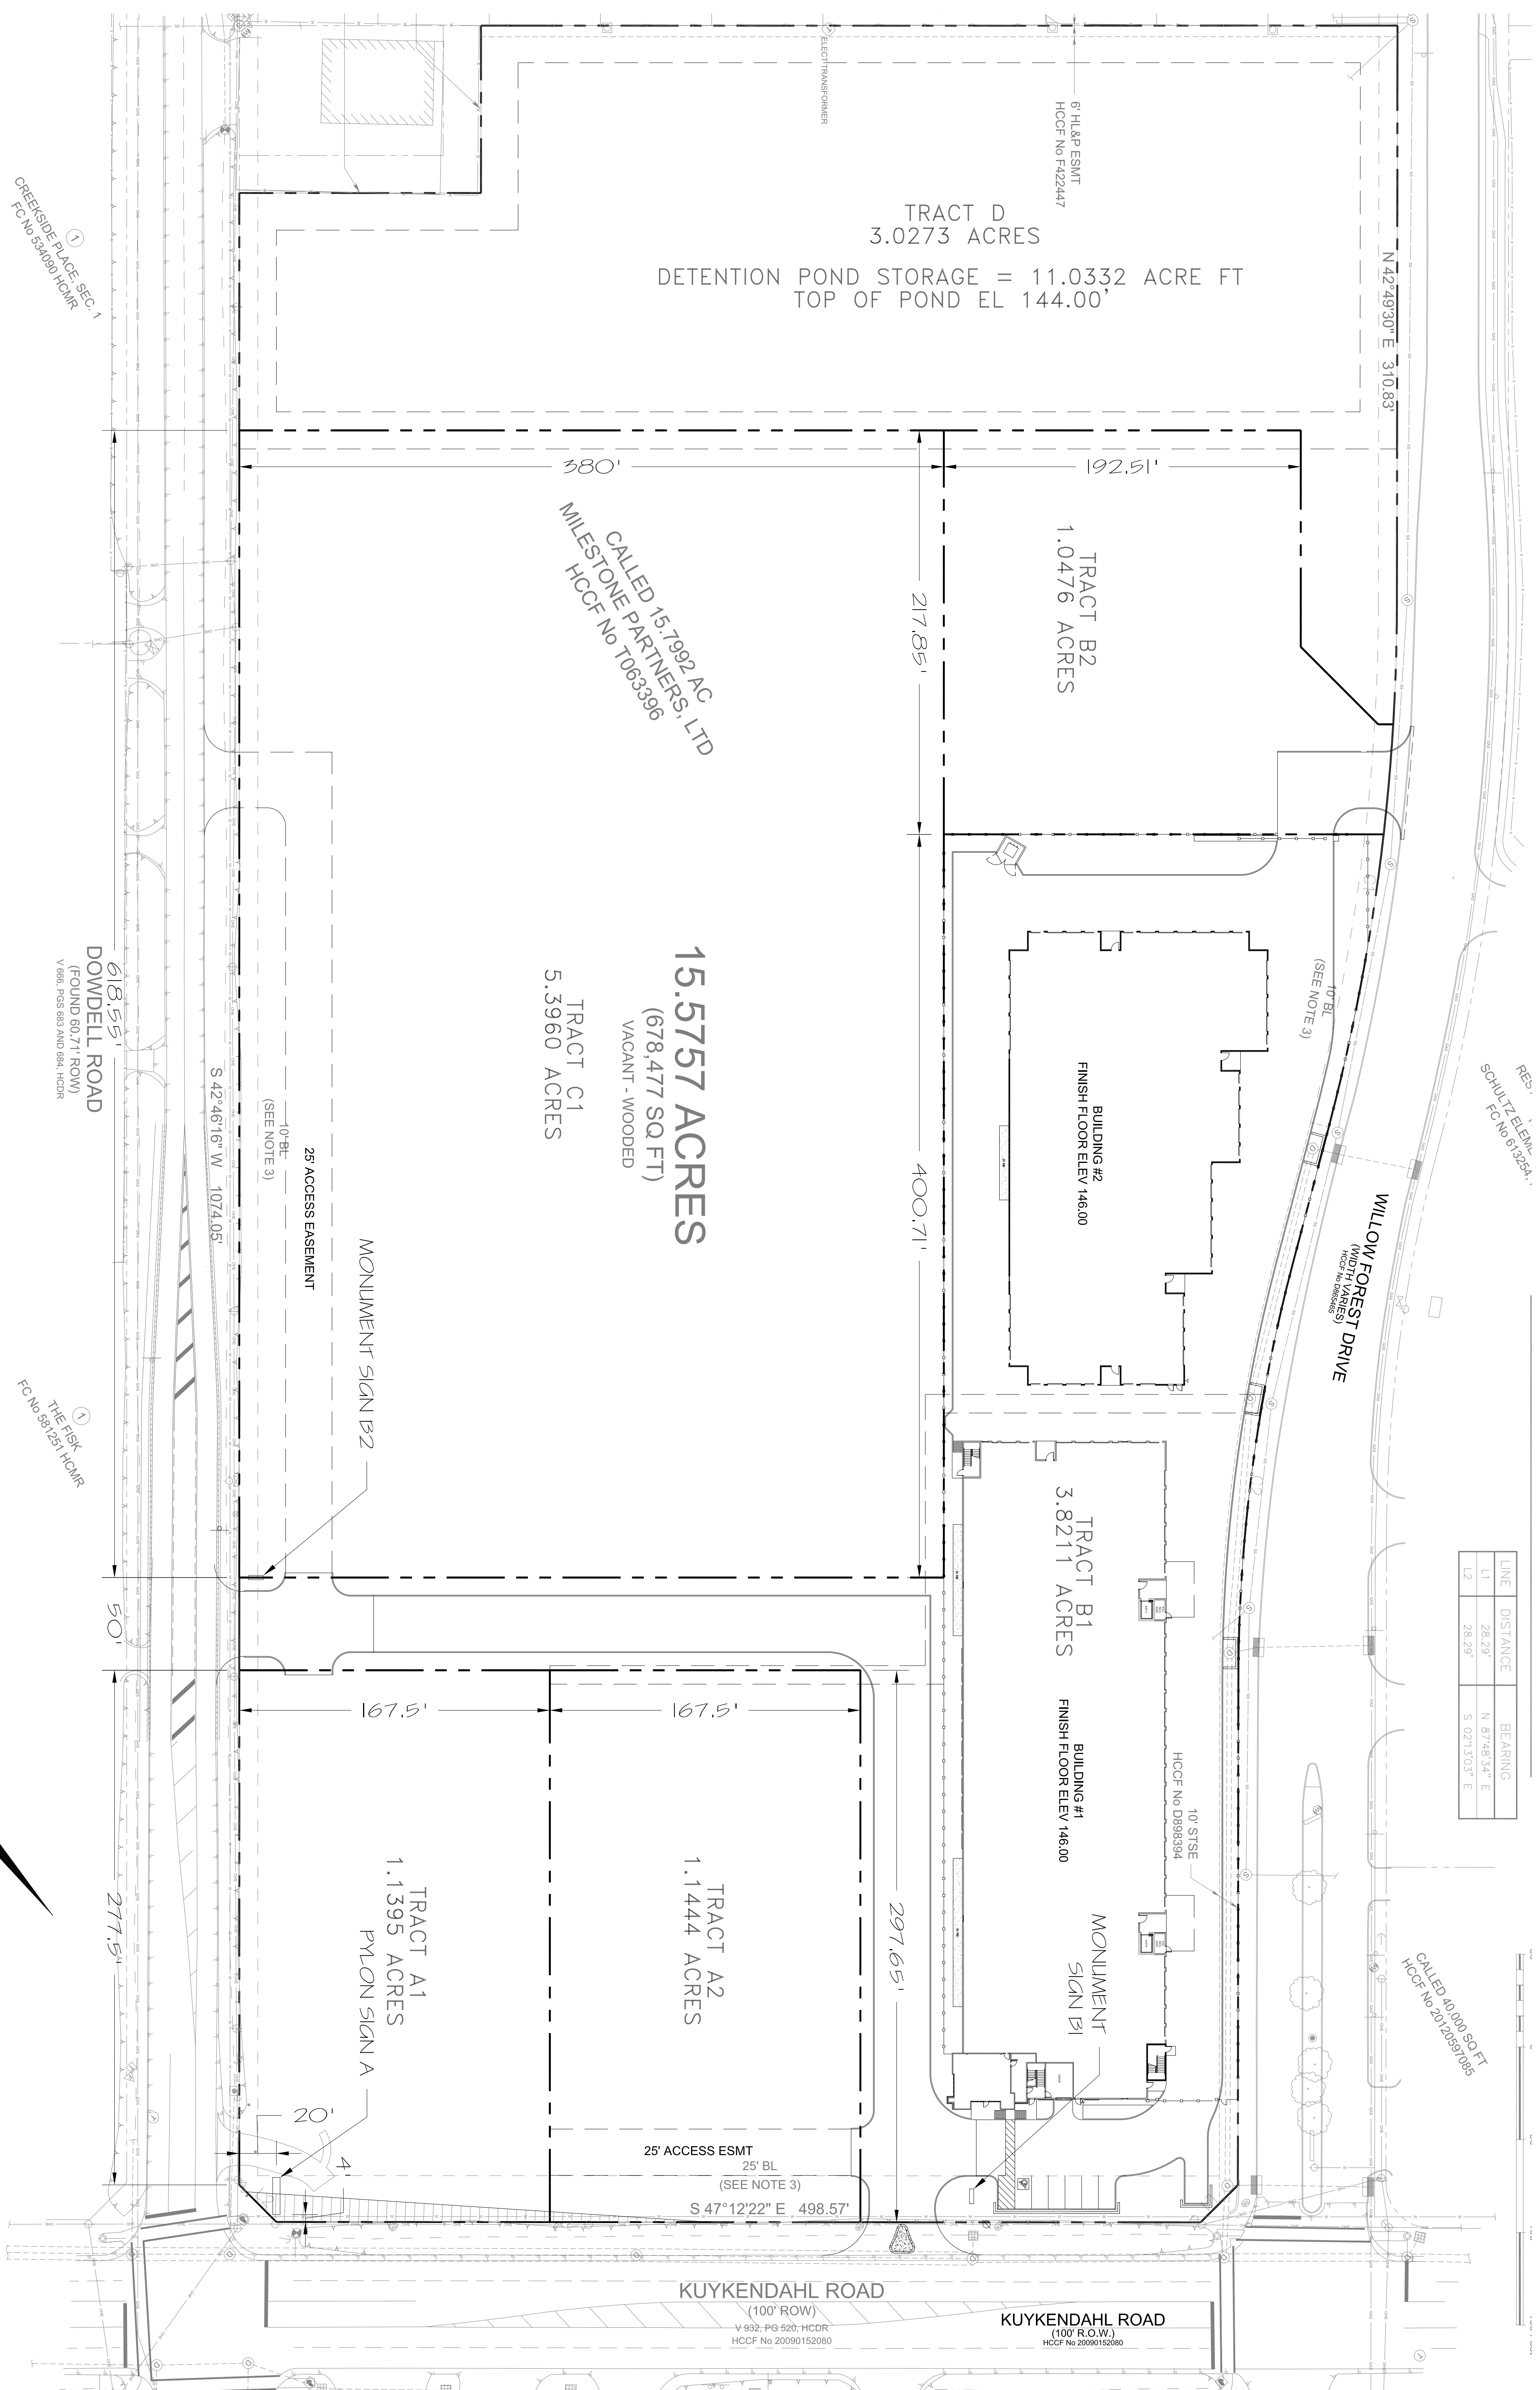

1 LAYOUT SITE PLAN

SCALE: 1" = 40'

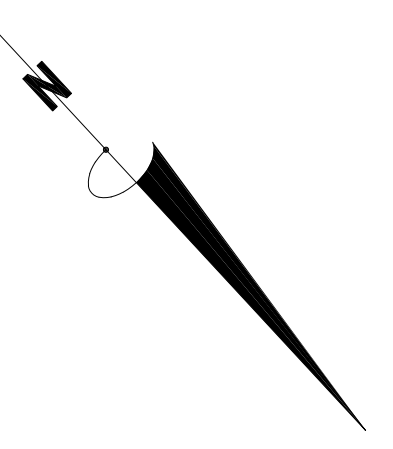

DEVELOPMENT SERVICES, INC.
TEXAS REGISTRATION #F-002239

900 Town & Country Lane Suite 220 Houston, Texas 77024 (713) 647-9211

REVISION RECORD	
NO.	CHANGE

DATE 12/05/18
SHEET TITLE LAYOUT SITE PLAN
DRAWN SWG
CHECKED SWG

ALL DRAWING AND WRITTEN INFORMATION HAS BEEN REVIEWED, DISCUSSED, OR OTHERWISE APPROVED BY THE ENGINEER OF DEVELOPMENT SERVICES, INC.
PROFESSIONAL STAMP

MY ATTIC SELF STORAGE
WILLOW FOREST SQUARE
TOMBALL, TEXAS

MILESTONE PROPERTIES, INC.
9800 RICHMOND AVE., SUITE 490 HOUSTON, TX 77042

SHEET SP-10 TOTAL 5